

HARLEM
CHILDREN'S
ZONE

35 East 125th Street
New York, NY



Job No. 20030

Davis Brody Bond LLP
Architects & Planners
315 Hudson Street
New York, NY 10013
212.633.7700

Carlson Mahel & Associates
Architects and Planners
2031 Adam Clayton Powell Jr. Blvd.
New York, NY 10027
212.453.0881


Specialty Associates
Structural Engineers
250 West 57th Street
New York, NY 10017
212.966.3700

Syha & Hennessy
MEP Engineers
11 West 42nd St.
New York, NY 10018
212.556.5505

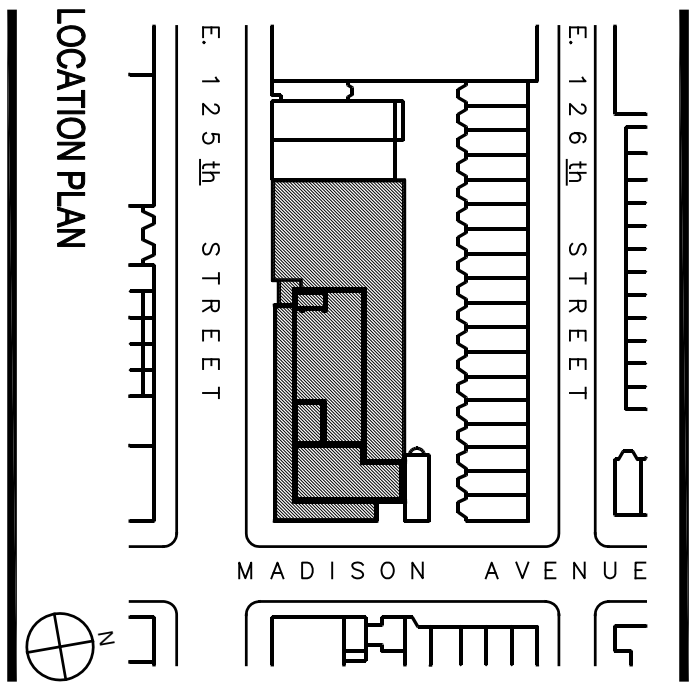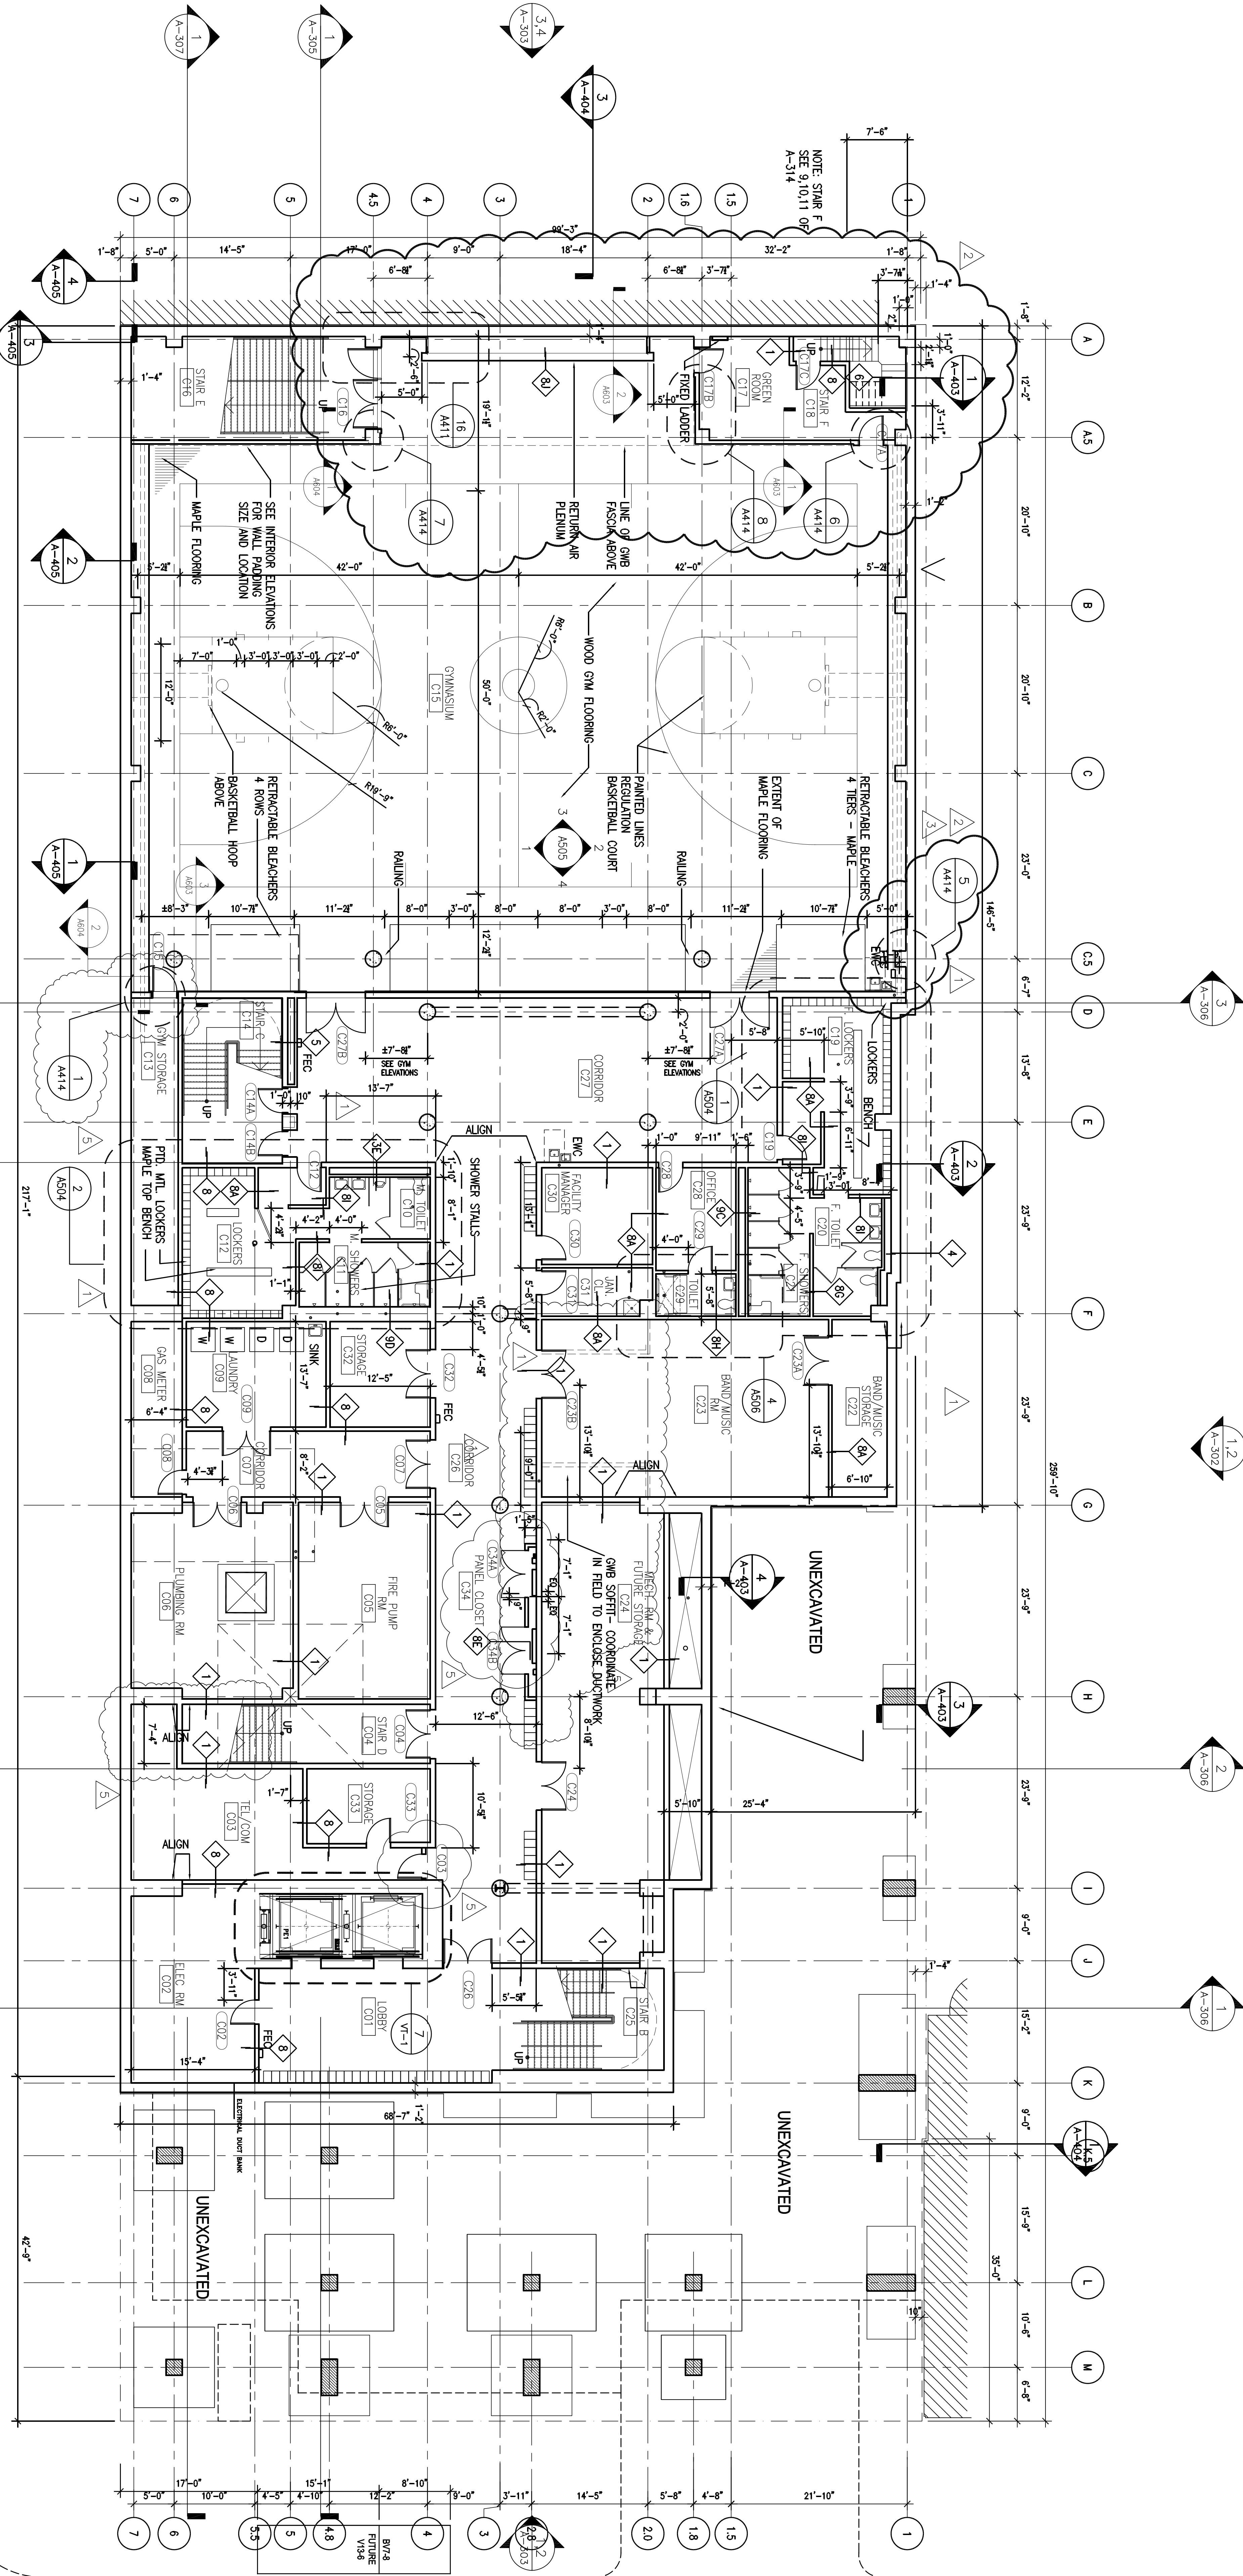

CELLAR FLOOR PLAN

SCALE: 1/8"=1'-0"
JOB NO.: 20030
A-101

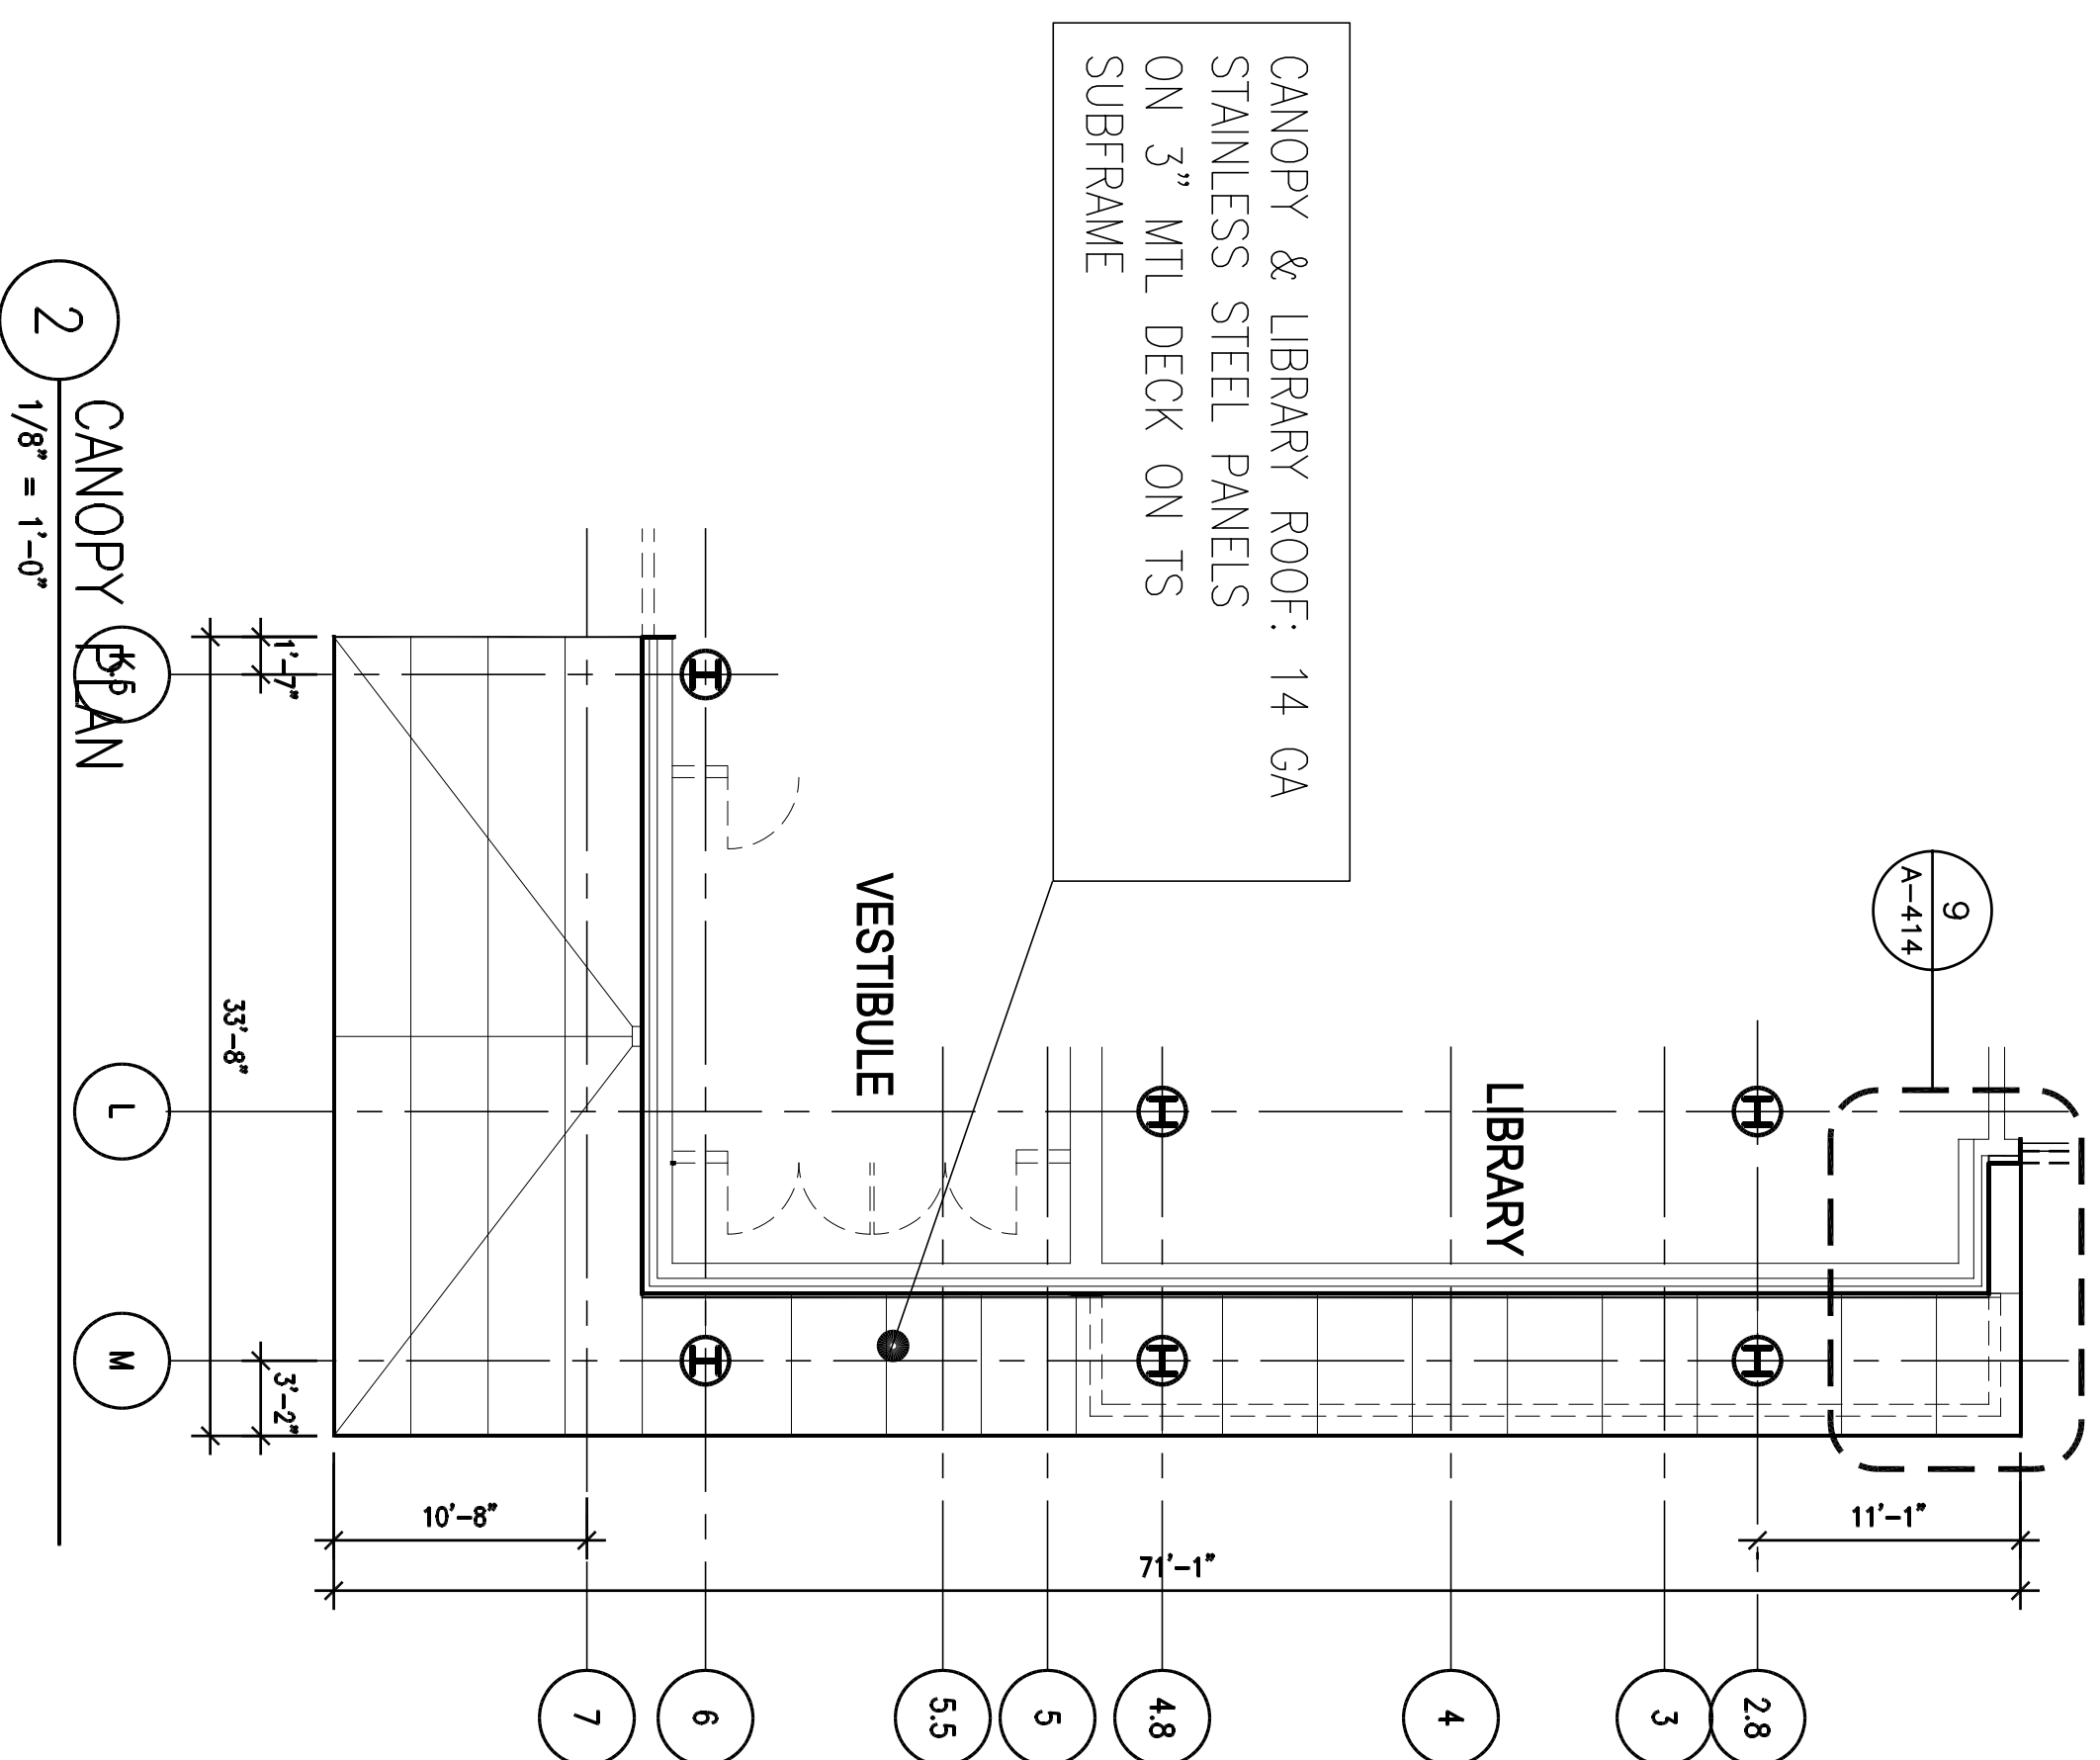

HARLEM
CHILDREN'S
ZONE

35 East 125th Street
New York, NY



Job No. 20030

Davis Brody Bond LLP
Architects & Planners
315 Hudson Street
New York, NY 10013
212.633.7700

Carlson Melick & Associates
Architects and Planners
2031 Adam Clayton Powell Jr. Blvd.
New York, NY 10027
212.633.8881

Speerd Associates
Structural Engineers
250 West 42nd Street
New York, NY 10017
212.986.3700

Syha & Hennessy
MEP Engineers
11 West 42nd St.
New York, NY 10018
212.556.5505

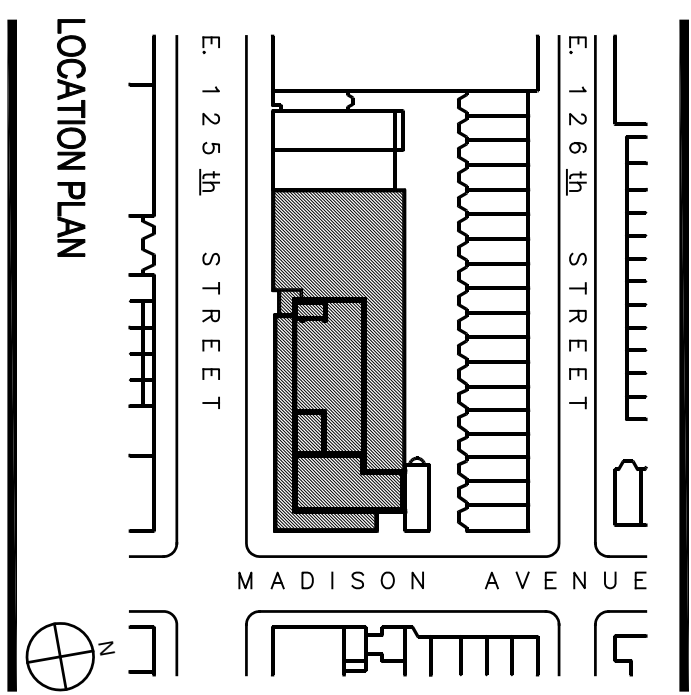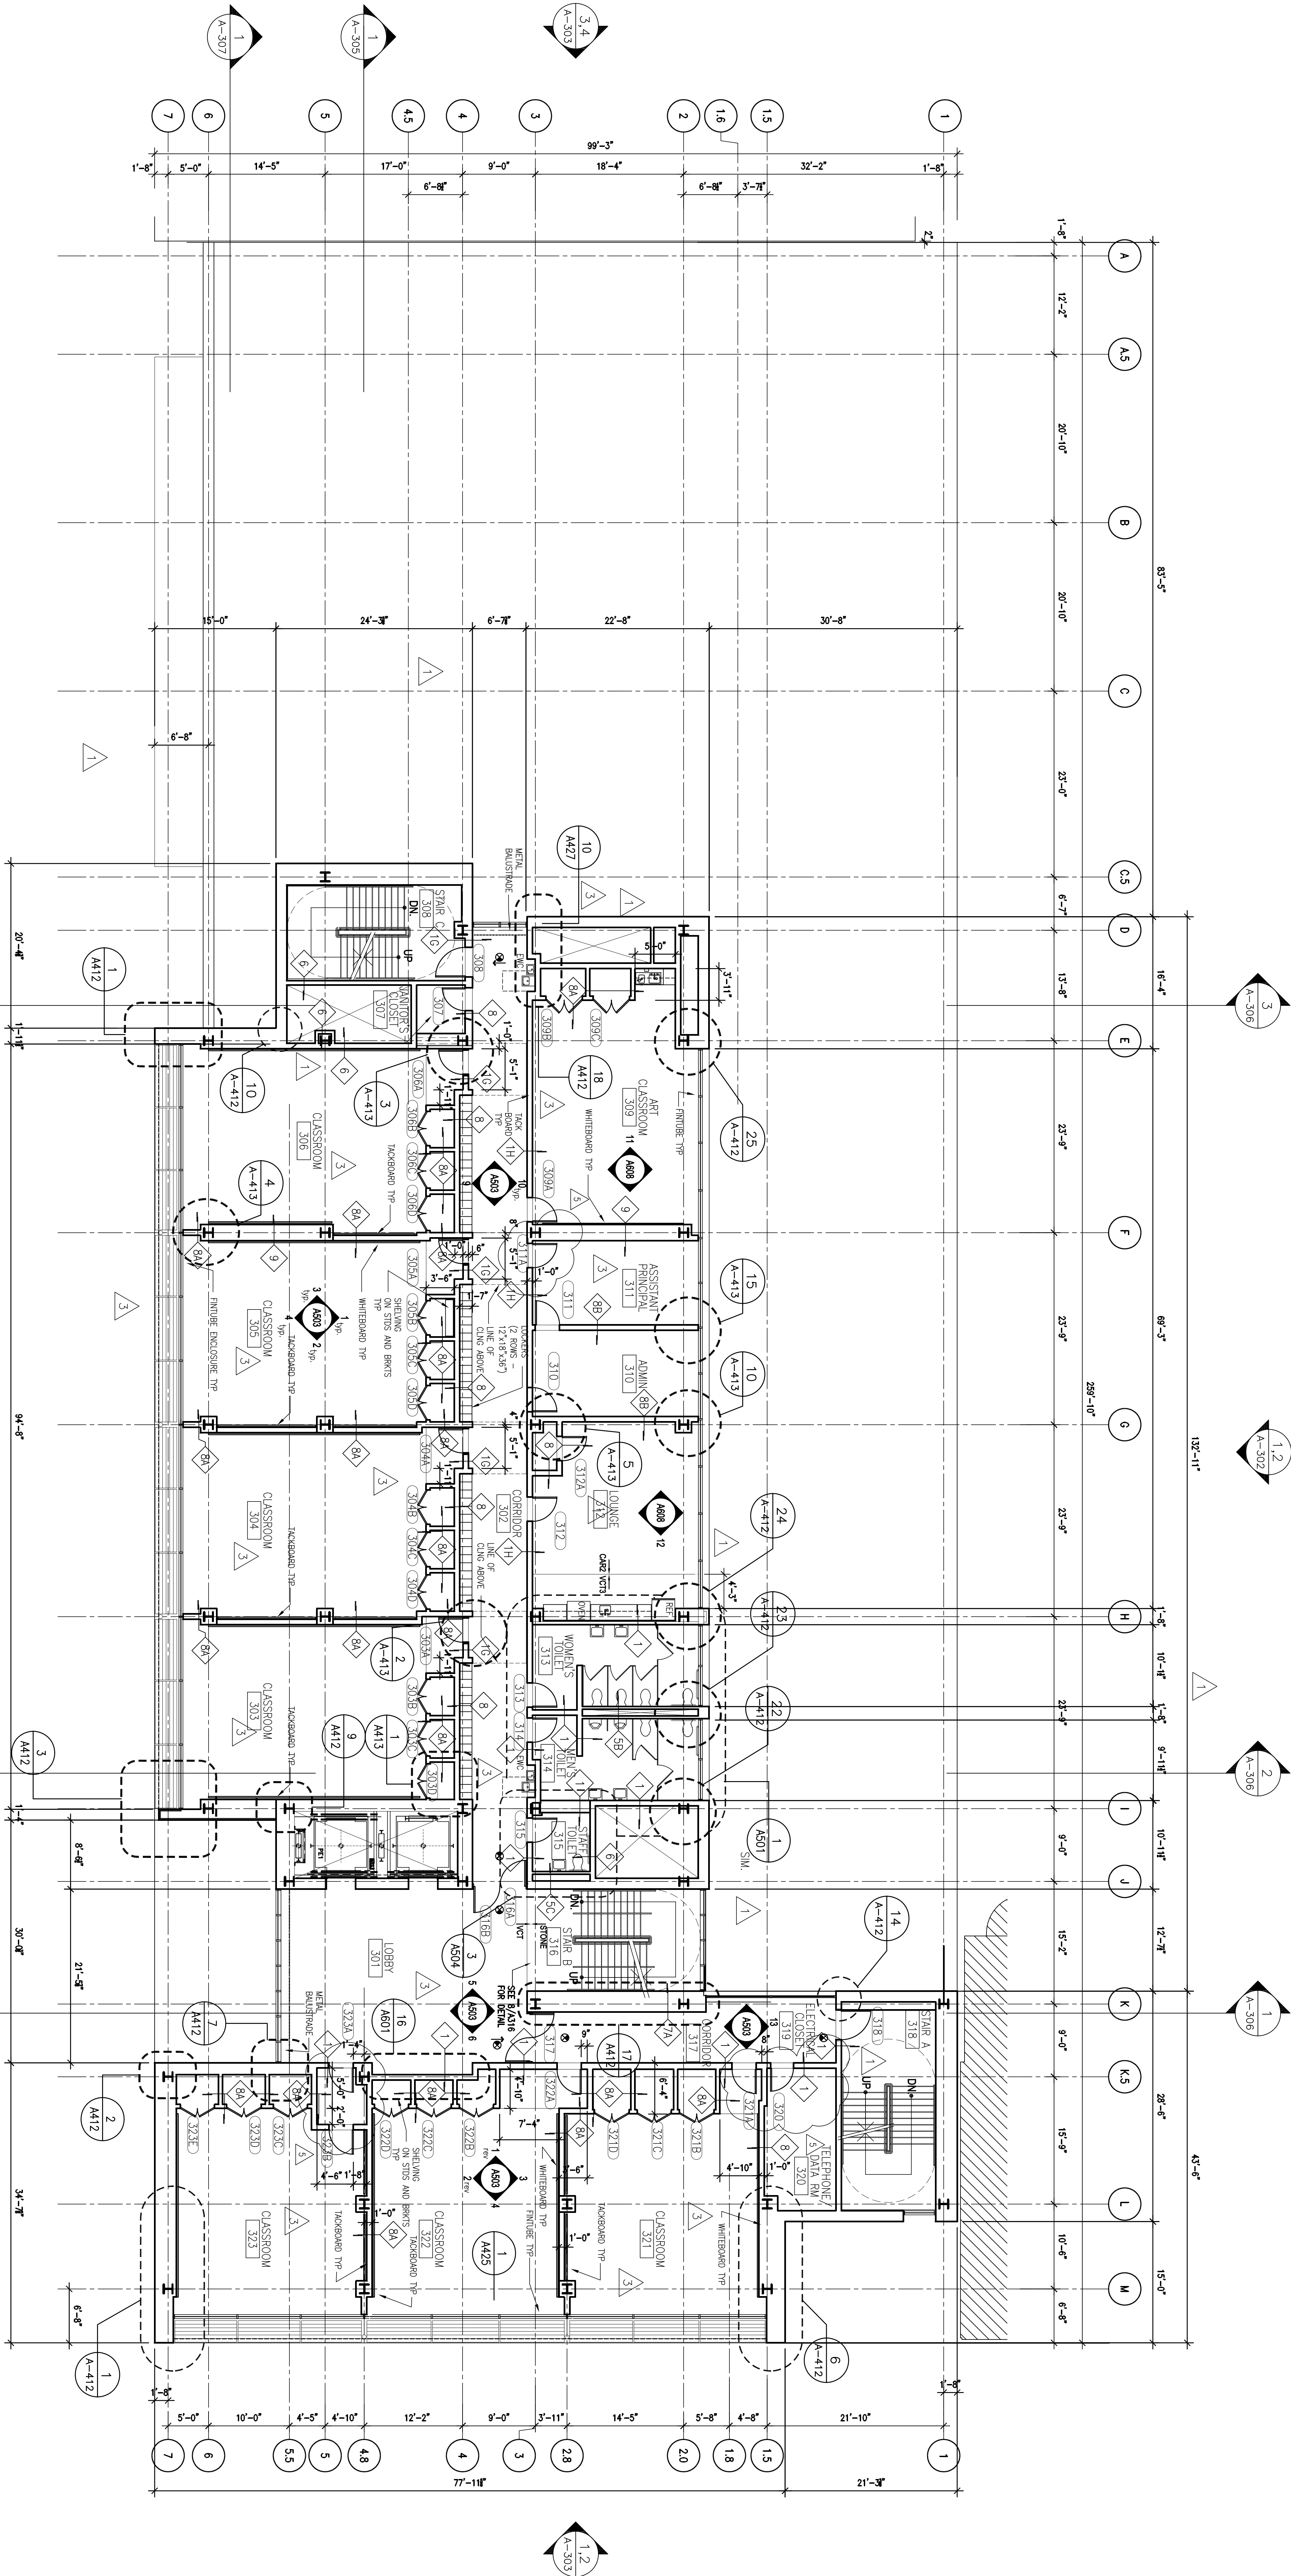

3RD FLOOR PLAN

SCALE: 1/8"=1'-0"
JOB NO.: 20030
ISSUED BY:

A-104

HARLEM
CHILDREN'S
ZONE

35 East 125th Street
New York, NY

Job No. 20030

Davis Brody Bond LLP
Architects & Planners
115 Hudson Street
New York, NY 10013
212.633.7700

Carlson Meisel & Associates
Architects and Planners
2031 Adam Clayton Powell Jr. Blvd.
New York, NY 10027
917.453.0801

Seward Associates
Structural Engineers
250 West 11th Street
New York, NY 10017
212.986.3700

Singh & Hennessy
MEP Engineers
11 West 42nd St.
New York, NY 10018
212.556.5505

